


# CAMBORNE LIBRARY


## Public Engagement Event

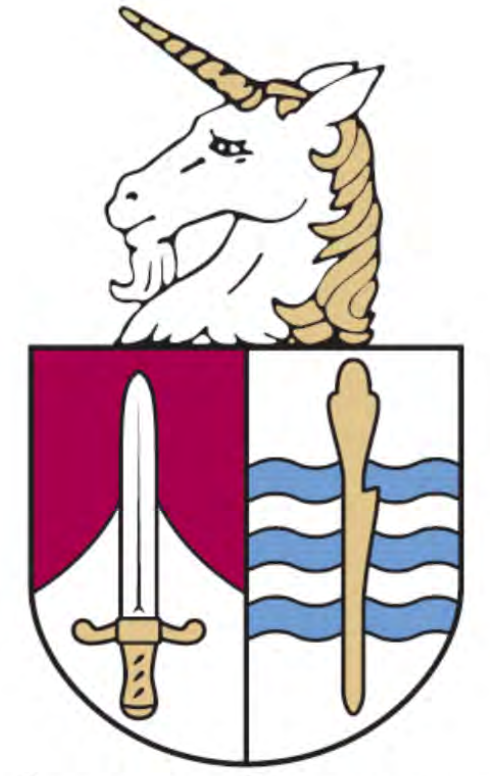

**kambronn**  
**Camborne Town Council**  
**Konsel an dre kambronn**

### Alteration Works

The first floor will house the Town Council Offices as well as the Town Council Chambers. Illustrated here are the proposed works and layouts.

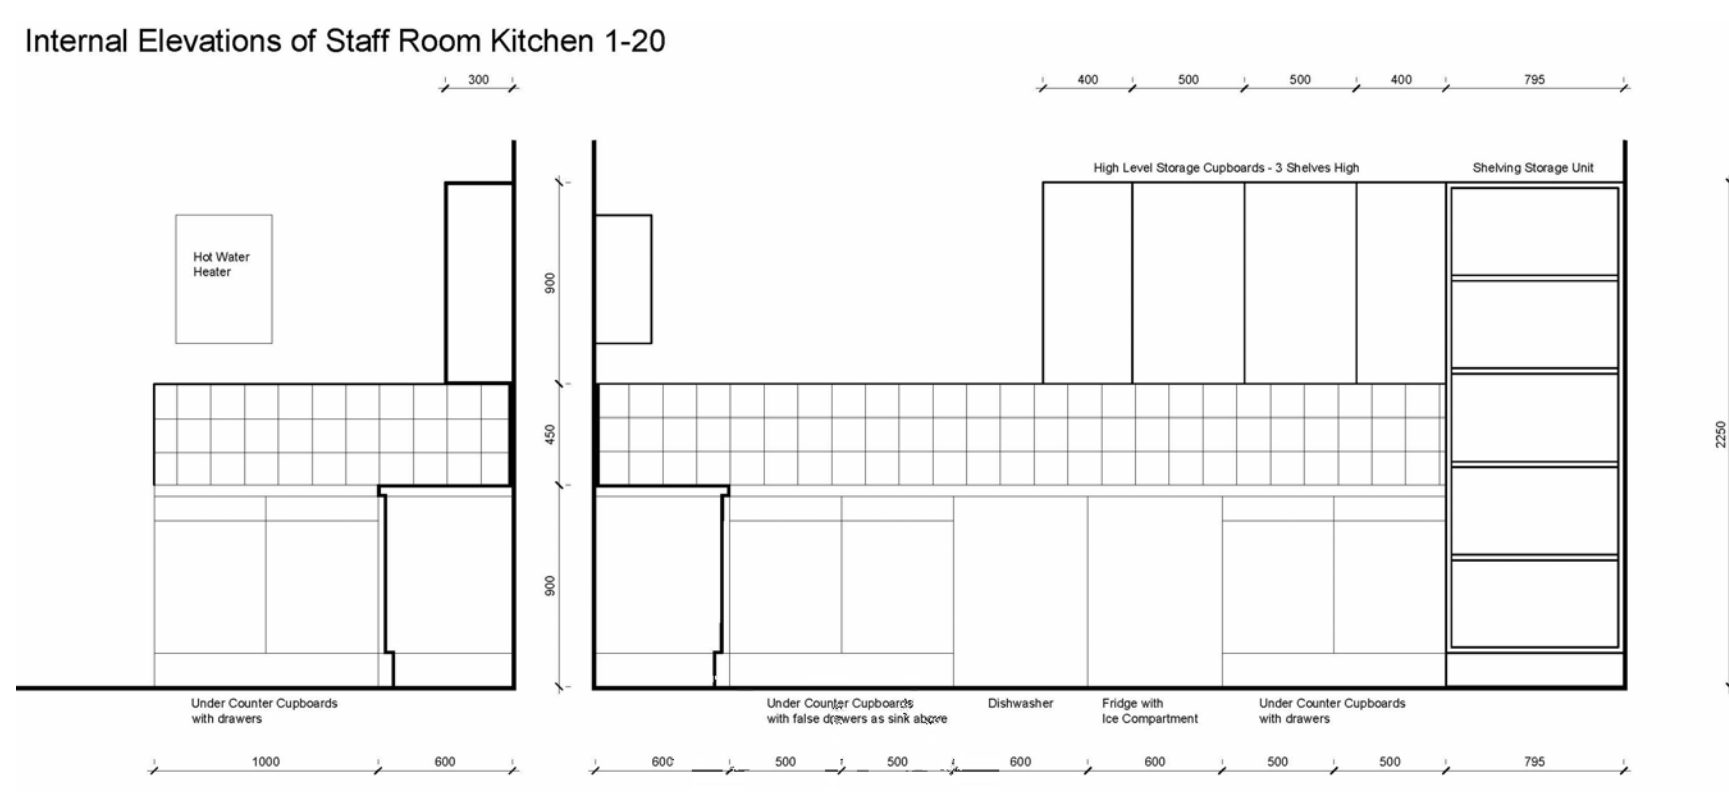

ARCHITECTURE & DESIGN

1 Meneage Street, Helston, TR13 8AA  
 01326 572101 info@3hwarchitecture.com www.3hwarchitecture.com



Chartered Institute of  
 Architectural Technologists  
 Registered Practice

RIBA   
 Chartered Practice